


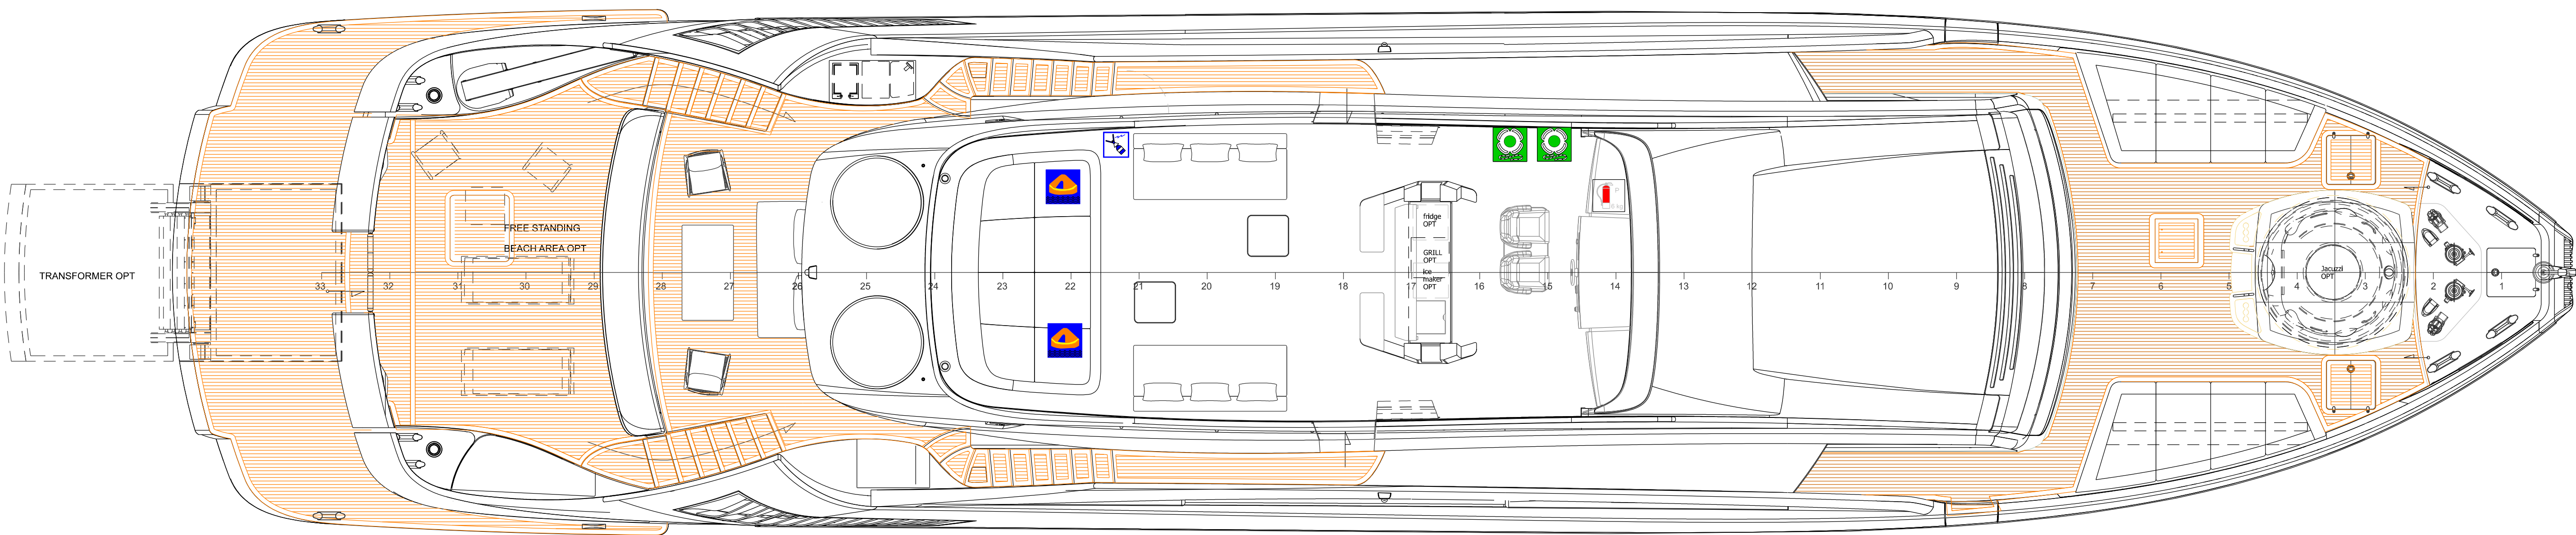


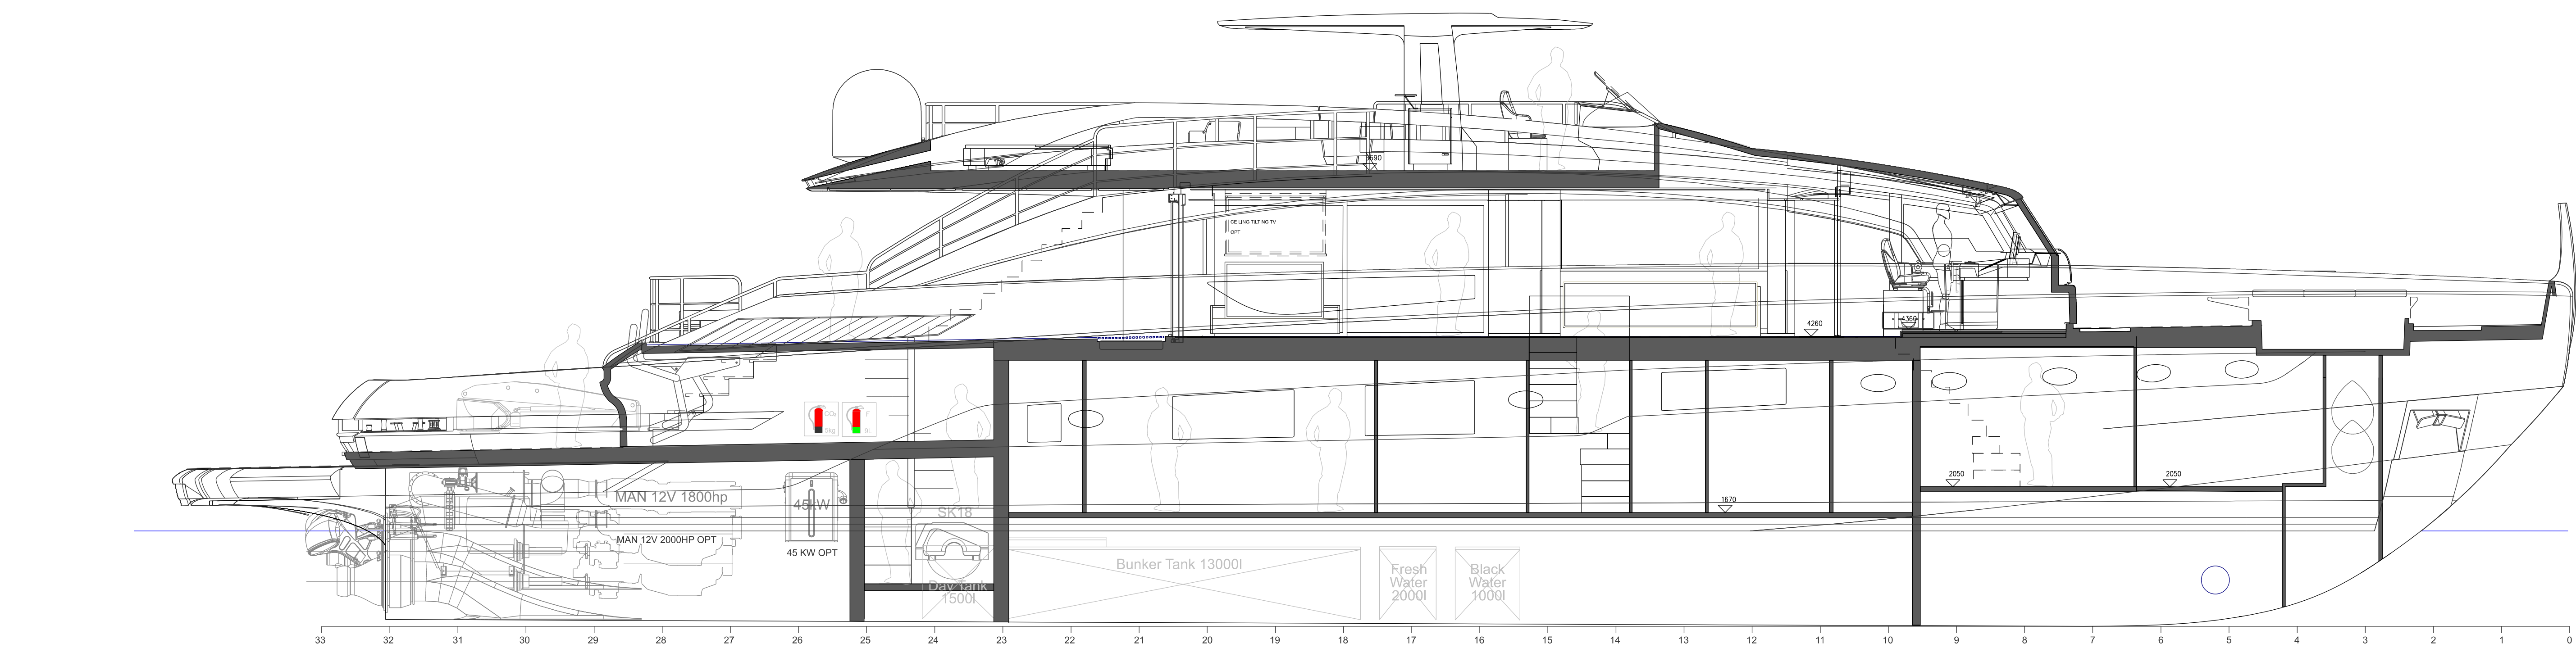

UPPER
DECK

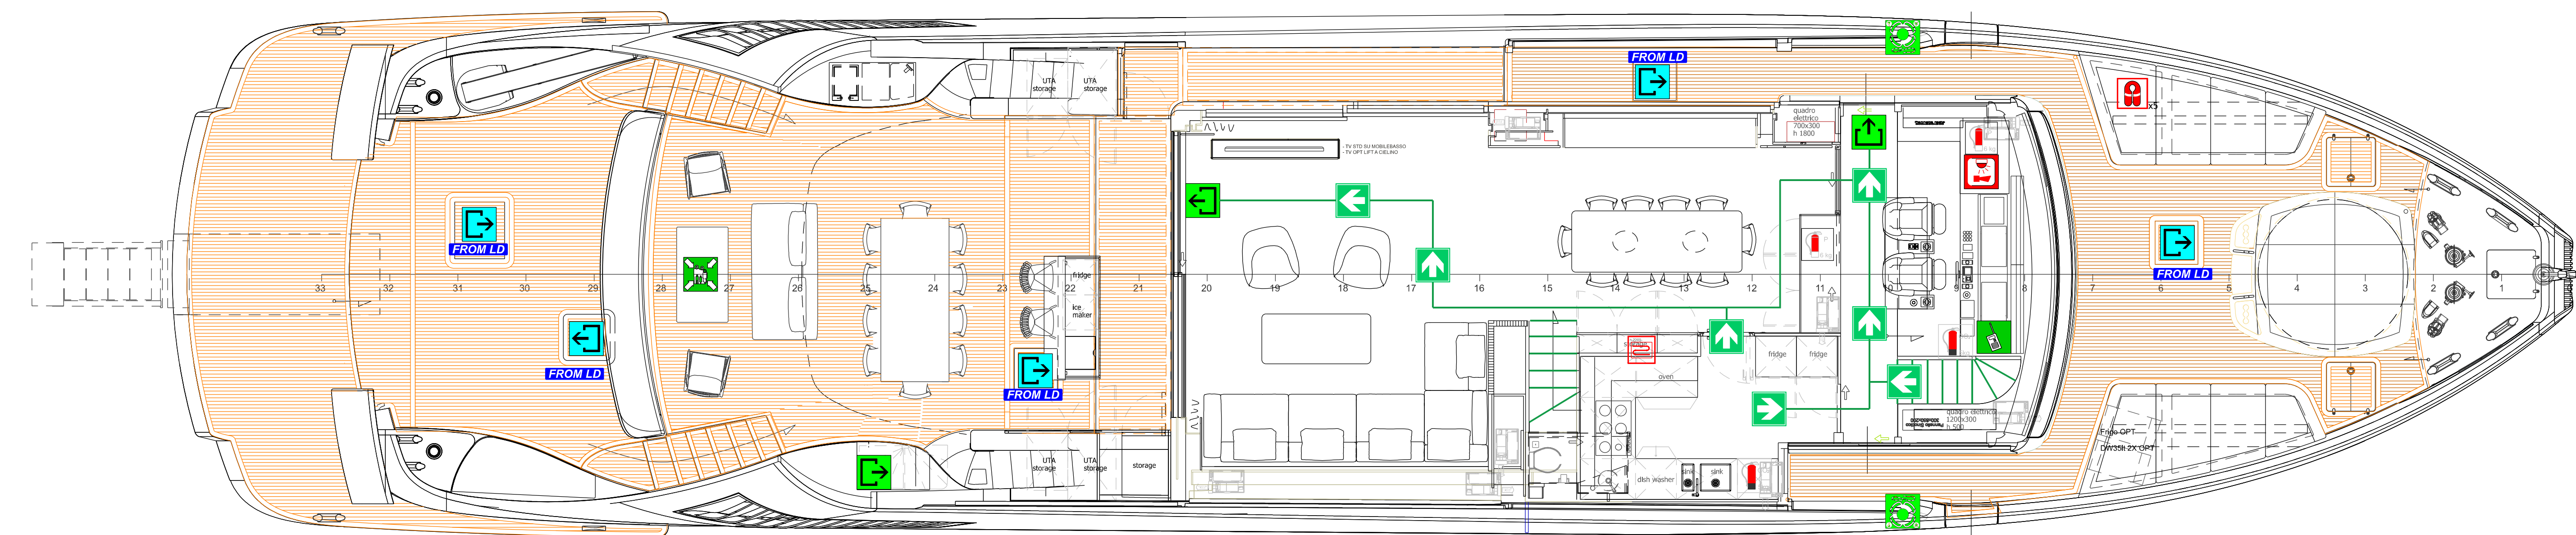


MAIN
DECK

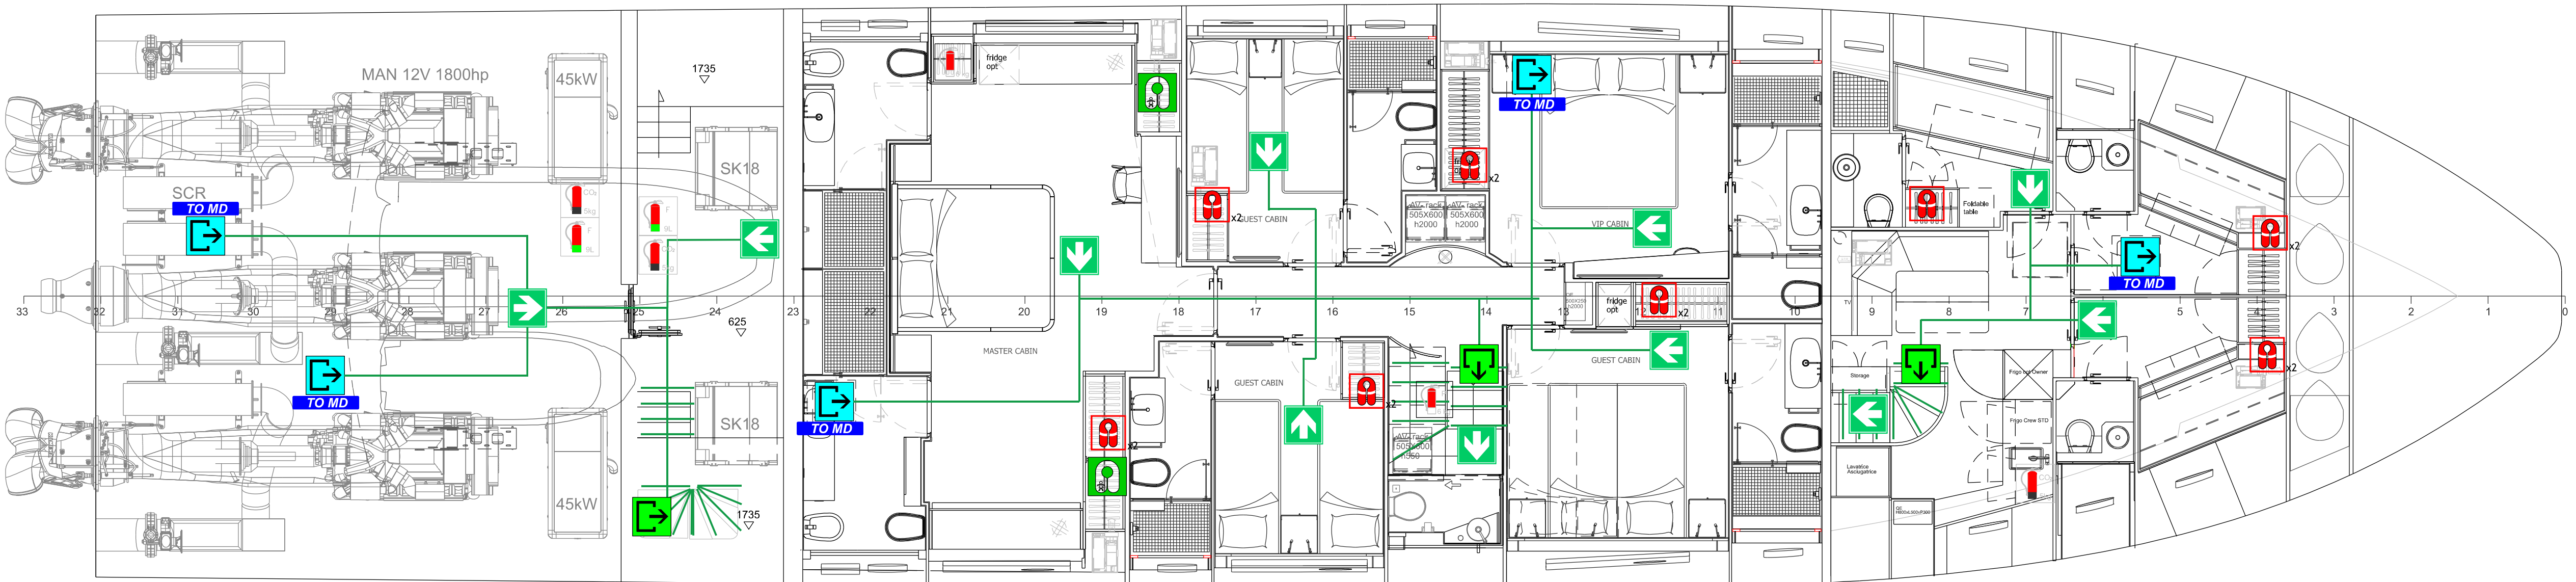


LOWER
DECK

OPTIONAL LAYOUT

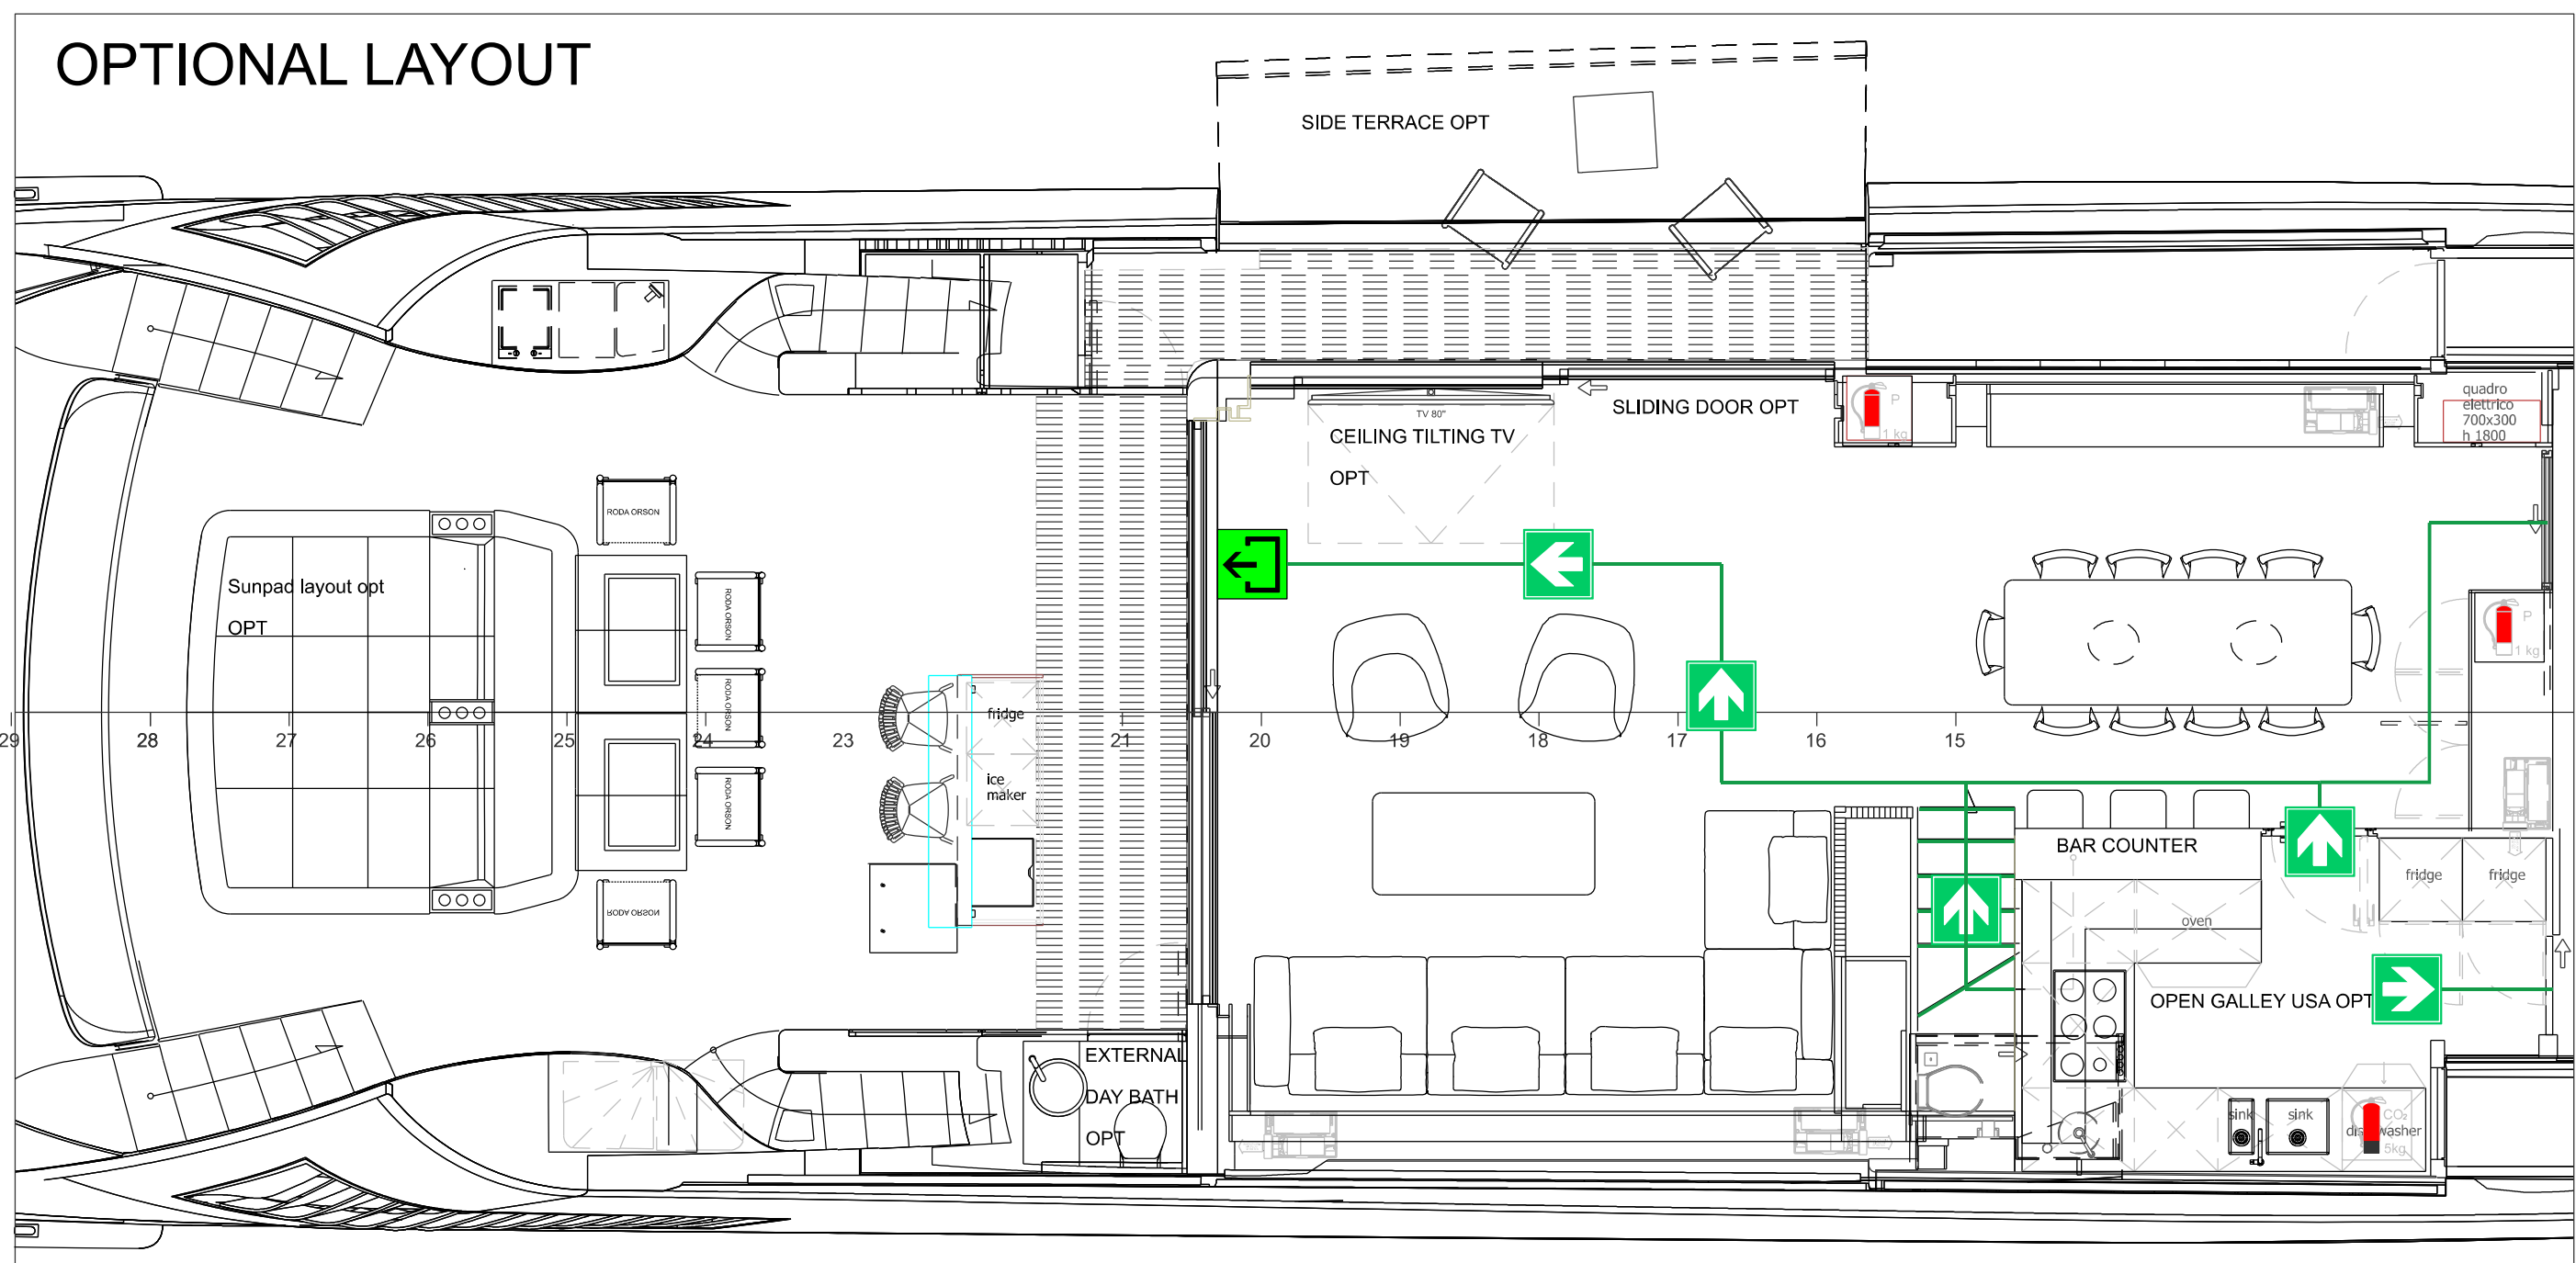

OPTIONAL LAYOUT

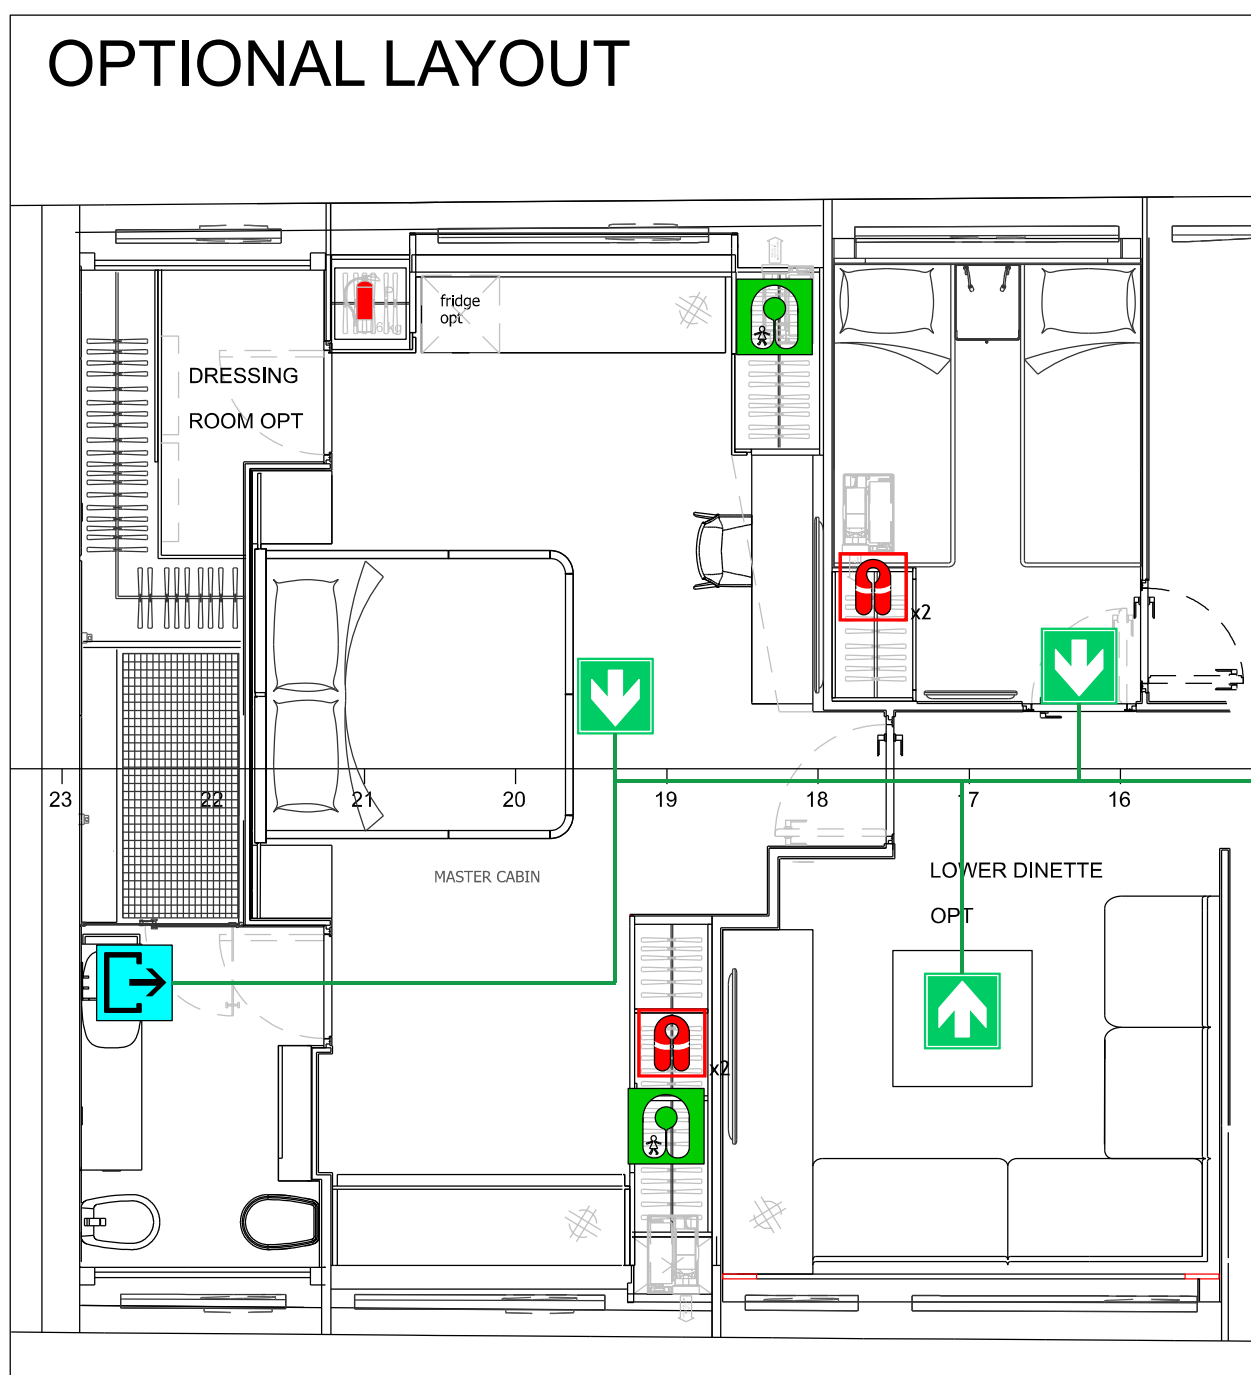

WARNING:
During toys launch and recovery activities,
keep always an escape free.
Main ER escape always accessible.

PRIMARY MEANS OF ESCAPE: ESCUATA PRIMARIA	
QTY	LOCAT
3	7
SECONDARY MEANS OF ESCAPE: SPUGGIA SECONDARIA	
QTY	LOCAT
5	1
CHILD INFLAT. LIFEJACKET WITH AUTOM. LIGHT AND WHISTLE GOMMATO SALVAG. GOMF. PER BAMBINI CON LUCE AUTO E FISCHIETTO	
QTY	LOCAT
2	2
SOLAS APPROVED UNDER EC (MED) ADULT INFLAT. LIFEJACKET WITH AUTOM. LIGHT AND WHISTLE GOMMATO SALVAG. GOMF. PER ADULTI CON LUCE AUTO E FISCHIETTO	
QTY	LOCAT
20	20
LIFERAFT WITH "PLEASURE" AND HYDROSTATIC RELEASE NOTE	
QTY	LOCAT
2	2
LIFEBUOY WITH BIOLUMINESCENT LINE SALVAGENTE E CIMA DA 30m: SOLAS74	
QTY	LOCAT
2	2
LIFEBUOY WITH LIGHT SALVAGENTE CON EMITTITORE DI LUCE	
QTY	LOCAT
2	2
EMERGENCY POSITION INDICATING RADIO BEACON: TRASMETTITORE RADIO INDICANTE POSIZIONE EMERG.	
QTY	LOCAT
1	1
TWO-WAY RADIO/TEL.PHONE SET (underwater type): RADIO/TEL. A DUE VIE: IMPERNA	
QTY	LOCAT
2	2
MUSTER STATION: PUNTO DI RADIO	
QTY	LOCAT
1	1
OPTICAL AND ACOUSTIC GENERAL ALARM: ALARME GENERALE OTTICO E ACUSTICO	
QTY	LOCAT
1	1
ENGINE ROOM	

PAWDER 6kg Fire Extinguisher		
TYPE	DESCRIPTION	Q.TY
1	1 pc - Galley	6
2	1 pc - Cabin	1
3	1 pc - Engine Room	1
4	1 pc - Engine Control Room	1
5	1 pc - Washbasin	1
6	1 pc - Fridge	1
CO2 5kg Fire Extinguisher		
TYPE	DESCRIPTION	Q.TY
1	1 pc - Galley	5
2	1 pc - Cabin	1
3	1 pc - Engine Room	1
4	1 pc - Engine Control Room	1
5	1 pc - Washbasin	1
6	1 pc - Fridge	1
FOAM 9L.t Fire Extinguisher		
TYPE	DESCRIPTION	Q.TY
1	1 pc - Engine Room	3
2	1 pc - Engine Control Room	1
3	1 pc - Aft	1
Fire Blanket		
TYPE	DESCRIPTION	Q.TY
1	1 - Galley	1

G	11/04/2025	Aggiornata condizioni salvagenti anidati (Valerette Italy srl)	C.F. Valerette
B	15/11/2024	Aggiornata posizione salvagenti anidati (sotto protezione centrale (tra le due zattere))	C.F. Valerette
A	21/06/2023	Aggiornata nota di rilascio EPR	McGowan
D	20/09/2021	EMISSIONE DRAFT / EMISSION DRAFT	Autore del
REV.	DATE	OBJECT	REV. BY

ENGINEERING DEPT.	
Pawder S.p.A. - Sede Legale: Via Bruno Bianchi 12, 47041 GATTOLICA (RN) - 47147	
PROGETTO	
GT35M	
TITOLO DISCORSO	
Piano scappate e equipaggiamento di sicurezza	
Escape and Life saving appliances	
Fire extinguisher arrangement	
GT35M	